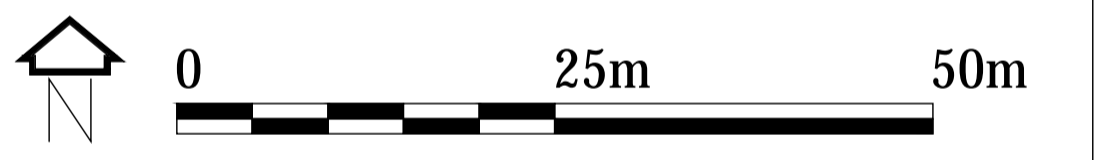




- Egurdad**
Legend
- Cadw coed sy'n bodoli'n barod
Existing trees retained
 - Plannu coed arfaethedig
Proposed tree planting
 - Ardaloedd o lawnt presennol/wedi'i adfer
Existing / reinstated lawn areas
 - Cadw borderi addurniadol presennol
Existing retained ornamental borders
 - Borderi addurniadol arfaethedig - plannu borderi blodau a llwyni i gyfateb a ffiniau presennol o fewn yr ardd
Proposed ornamental borders - herbaceous and shrub planting to match the existing borders within the garden
 - Plannu llwyni arfaethedig
Proposed shrub planting
 - Plannu llwyni brodorol arfaethedig mewn grwpiau ar lannau afolydd
Proposed native shrub planting - in groups on river banks
 - Gwrychoedd arfaethedig
Proposed hedgerow
 - Rhywogaeth o laswell cyfoethog arfaethedig, reolir er budd cynetlin
Proposed species rich grass, managed for habitat benefit
 - Bwrledir plannu llystyfiant ymylol yn lleoliadau detholedig ar hyd sianel/glannau afon a addaswyd
Proposed extent of modified river channel banks with marginal vegetation planting in selected locations
 - B** Plannu bylbiau arfaethedig mewn grwpiau o'r un rhywogaeth. Rhywogaethau wedi'u dethol er mwyn cael dewis diddorol ar gyfer pob tymor o'r flwyddyn (lleoliad cyffredinol a ddangosir yn unig)
Proposed bulb planting in groups of same species. Species selected to achieve long season of interest (general location only shown)



PRE05	PB	PJ	PJ	UPDATED WITH AMENDED WESH TREE NAMES AND TREES RETAINED AND NOT REMOVED	16.01.2018
PRE04	PB	PJ	PJ	LAYOUTS SHOWING PROPOSED TREE PLANTING ONLY	16.01.2018
PRE03	PB	PJ	PJ	ADDITIONAL TREES ADDED AND TREES REMOVED	15.01.2018
PRE02	E31			TREE ADDED ROATH BROOK GNS & RAILWAY GNS	03.04.2017
PRE01	PB/E1			DRAFT FOR COMMENT	28.03.2017
Rev	Drawn	Checked	Approved	Description	Date

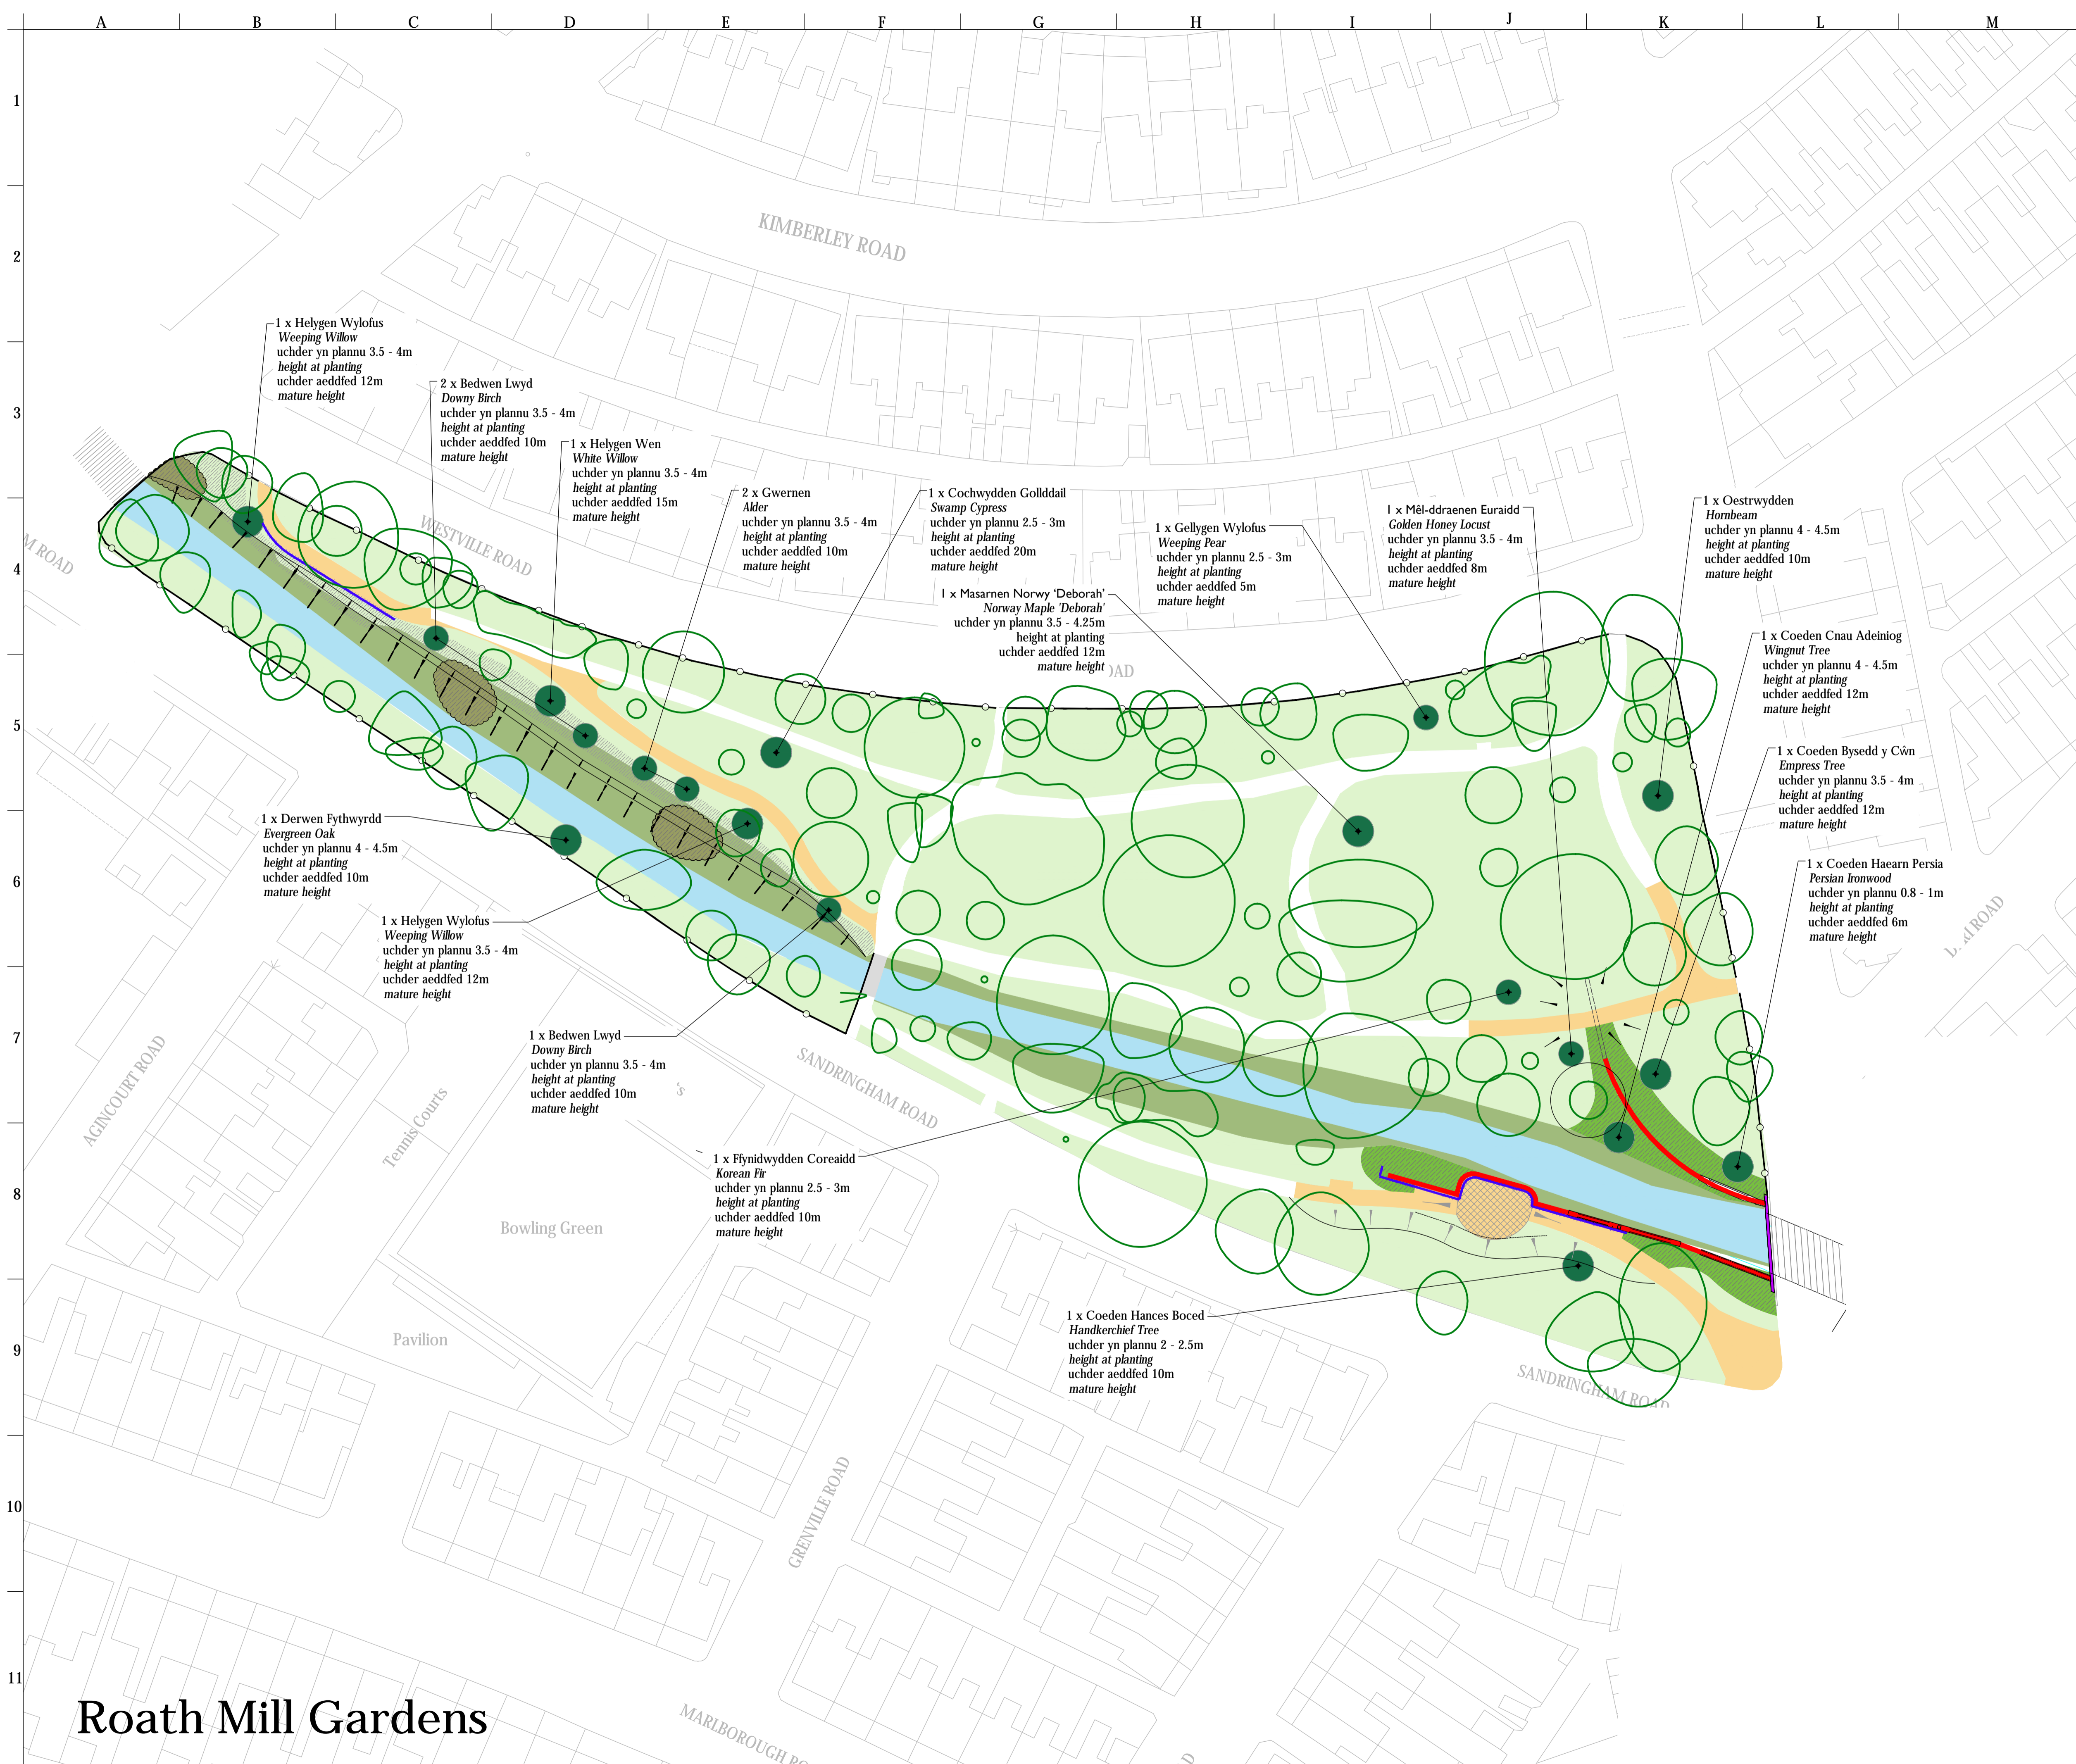
NICHOLAS PEARSON ASSOCIATES
ENVIRONMENTAL PLANNERS · LANDSCAPE ARCHITECTS · ECOLOGISTS

Client	Natural Resources Wales
Project	Roath Flood Risk Management Scheme
Drawing	Tree Planting Plan Roath Brook Gardens Sheet 1 of 4
Drawing No.	NPA10727 505
Scale	1:500 AT A1
Date	13.03.17
Rev	PRE05
Drawn	PB
Checked	PJ
Approved	PJ
Status	PRELIMINARY

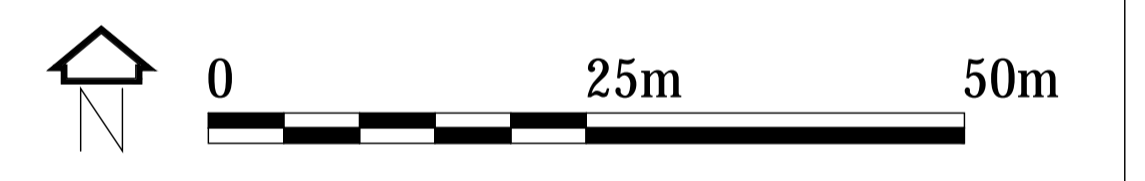
© Nicholas Pearson Associates Ltd. Head Office : 30 Brock Street Bath BA1 2LN United Kingdom
Tel : + 44 (0) 1225 445548 Fax + 44 (0) 1225 312387 www.npaconsult.co.uk

All discrepancies or queries regarding this drawing should be referred to Nicholas Pearson Associates Ltd. Nicholas Pearson Associates Ltd accept no liability for any expense, loss or damage of whatsoever nature and however arising from any variation made to this drawing or in the execution of the work to which it relates which has not been referred to them and their approval obtained.
Dwg Ref: N:\Projects\10727 RHW\Work\500 Softworks\10727 505 To 508 Tree Planting Plans.dwg

Roath Brook Gardens



- Eglurhad Legend**
- Cadw coed sy'n bodoli'n barod
Existing trees retained
 - Plannu coed arfaethedig
Proposed tree planting
 - Ardaloedd o lawnt presennol/wedi'i adfer
Existing / reinstated lawn areas
 - Cadw borderi addurniadol presennol
Existing retained ornamental borders
 - Borderi addurniadol arfaethedig - plannu borderi blodau a llwyni i gyfateb a ffiniau presennol o fewn yr ardd
Proposed ornamental borders - herbaceous and shrub planting to match the existing borders within the garden
 - Plannu llwyni arfaethedig
Proposed shrub planting
 - Plannu llwyni brodorol arfaethedig - mewn grwpiau ar lannau afonydd
Proposed native shrub planting - in groups on river banks
 - Gwrychoedd arfaethedig
Proposed hedgerow
 - Rhywogaeth o laswellt cyfoethog arfaethedig, teulir er budd cynefin
Proposed species rich grass, managed for habitat benefit
 - Bwrddir plannu llystyfiant ymylol yn leoliadau detholedig ar hyd sianel/glanau afon a addaswyd
Proposed extent of modified river channel banks with marginal vegetation planting in selected locations
 - B Plannu bylbiau arfaethedig mewn grwpiau o'r un rhywogaeth. Rhywogaethau wedi'u dethol er mwyn cael dewis diddorol ar gyfer pob tymor o'r flwyddyn (leoliad cyflredinol a dangosir yn unig)
Proposed bulb planting in groups of same species. Species selected to achieve long season of interest (general location only shown)



PRE05	PB	PJ	PJ	UPDATED WITH AMENDED WELSH TREE NAMES AND TREES RETAINED AND NOT REMOVED	16.01.2018
PRE04	PB	PJ	PJ	LAYOUTS SHOWING PROPOSED TREE PLANTING ONLY	16.01.2018
PRE03	PB	PJ	PJ	ADDITIONAL TREES ADDED AND TREES REMOVED	15.01.2018
PRE02	EHI			TREE ADDED ROATH BROOK GNS & RAILWAY GNS	03.04.2017
PRE01	PB/EI			DRAFT FOR COMMENT	28.03.2017
Rev	Drawn	Checked	Approved	Description	Date

NICHOLAS PEARSON ASSOCIATES
ENVIRONMENTAL PLANNERS · LANDSCAPE ARCHITECTS · ECOLOGISTS

Client: Natural Resources Wales

Project: Roath Flood Risk Management Scheme

Drawing: Tree Planting Plan
Roath Mill Gardens
Sheet 2 of 4

Drawing No. NPA10727 506 | Scale: 1:500 AT A1 | Date: 13.03.17

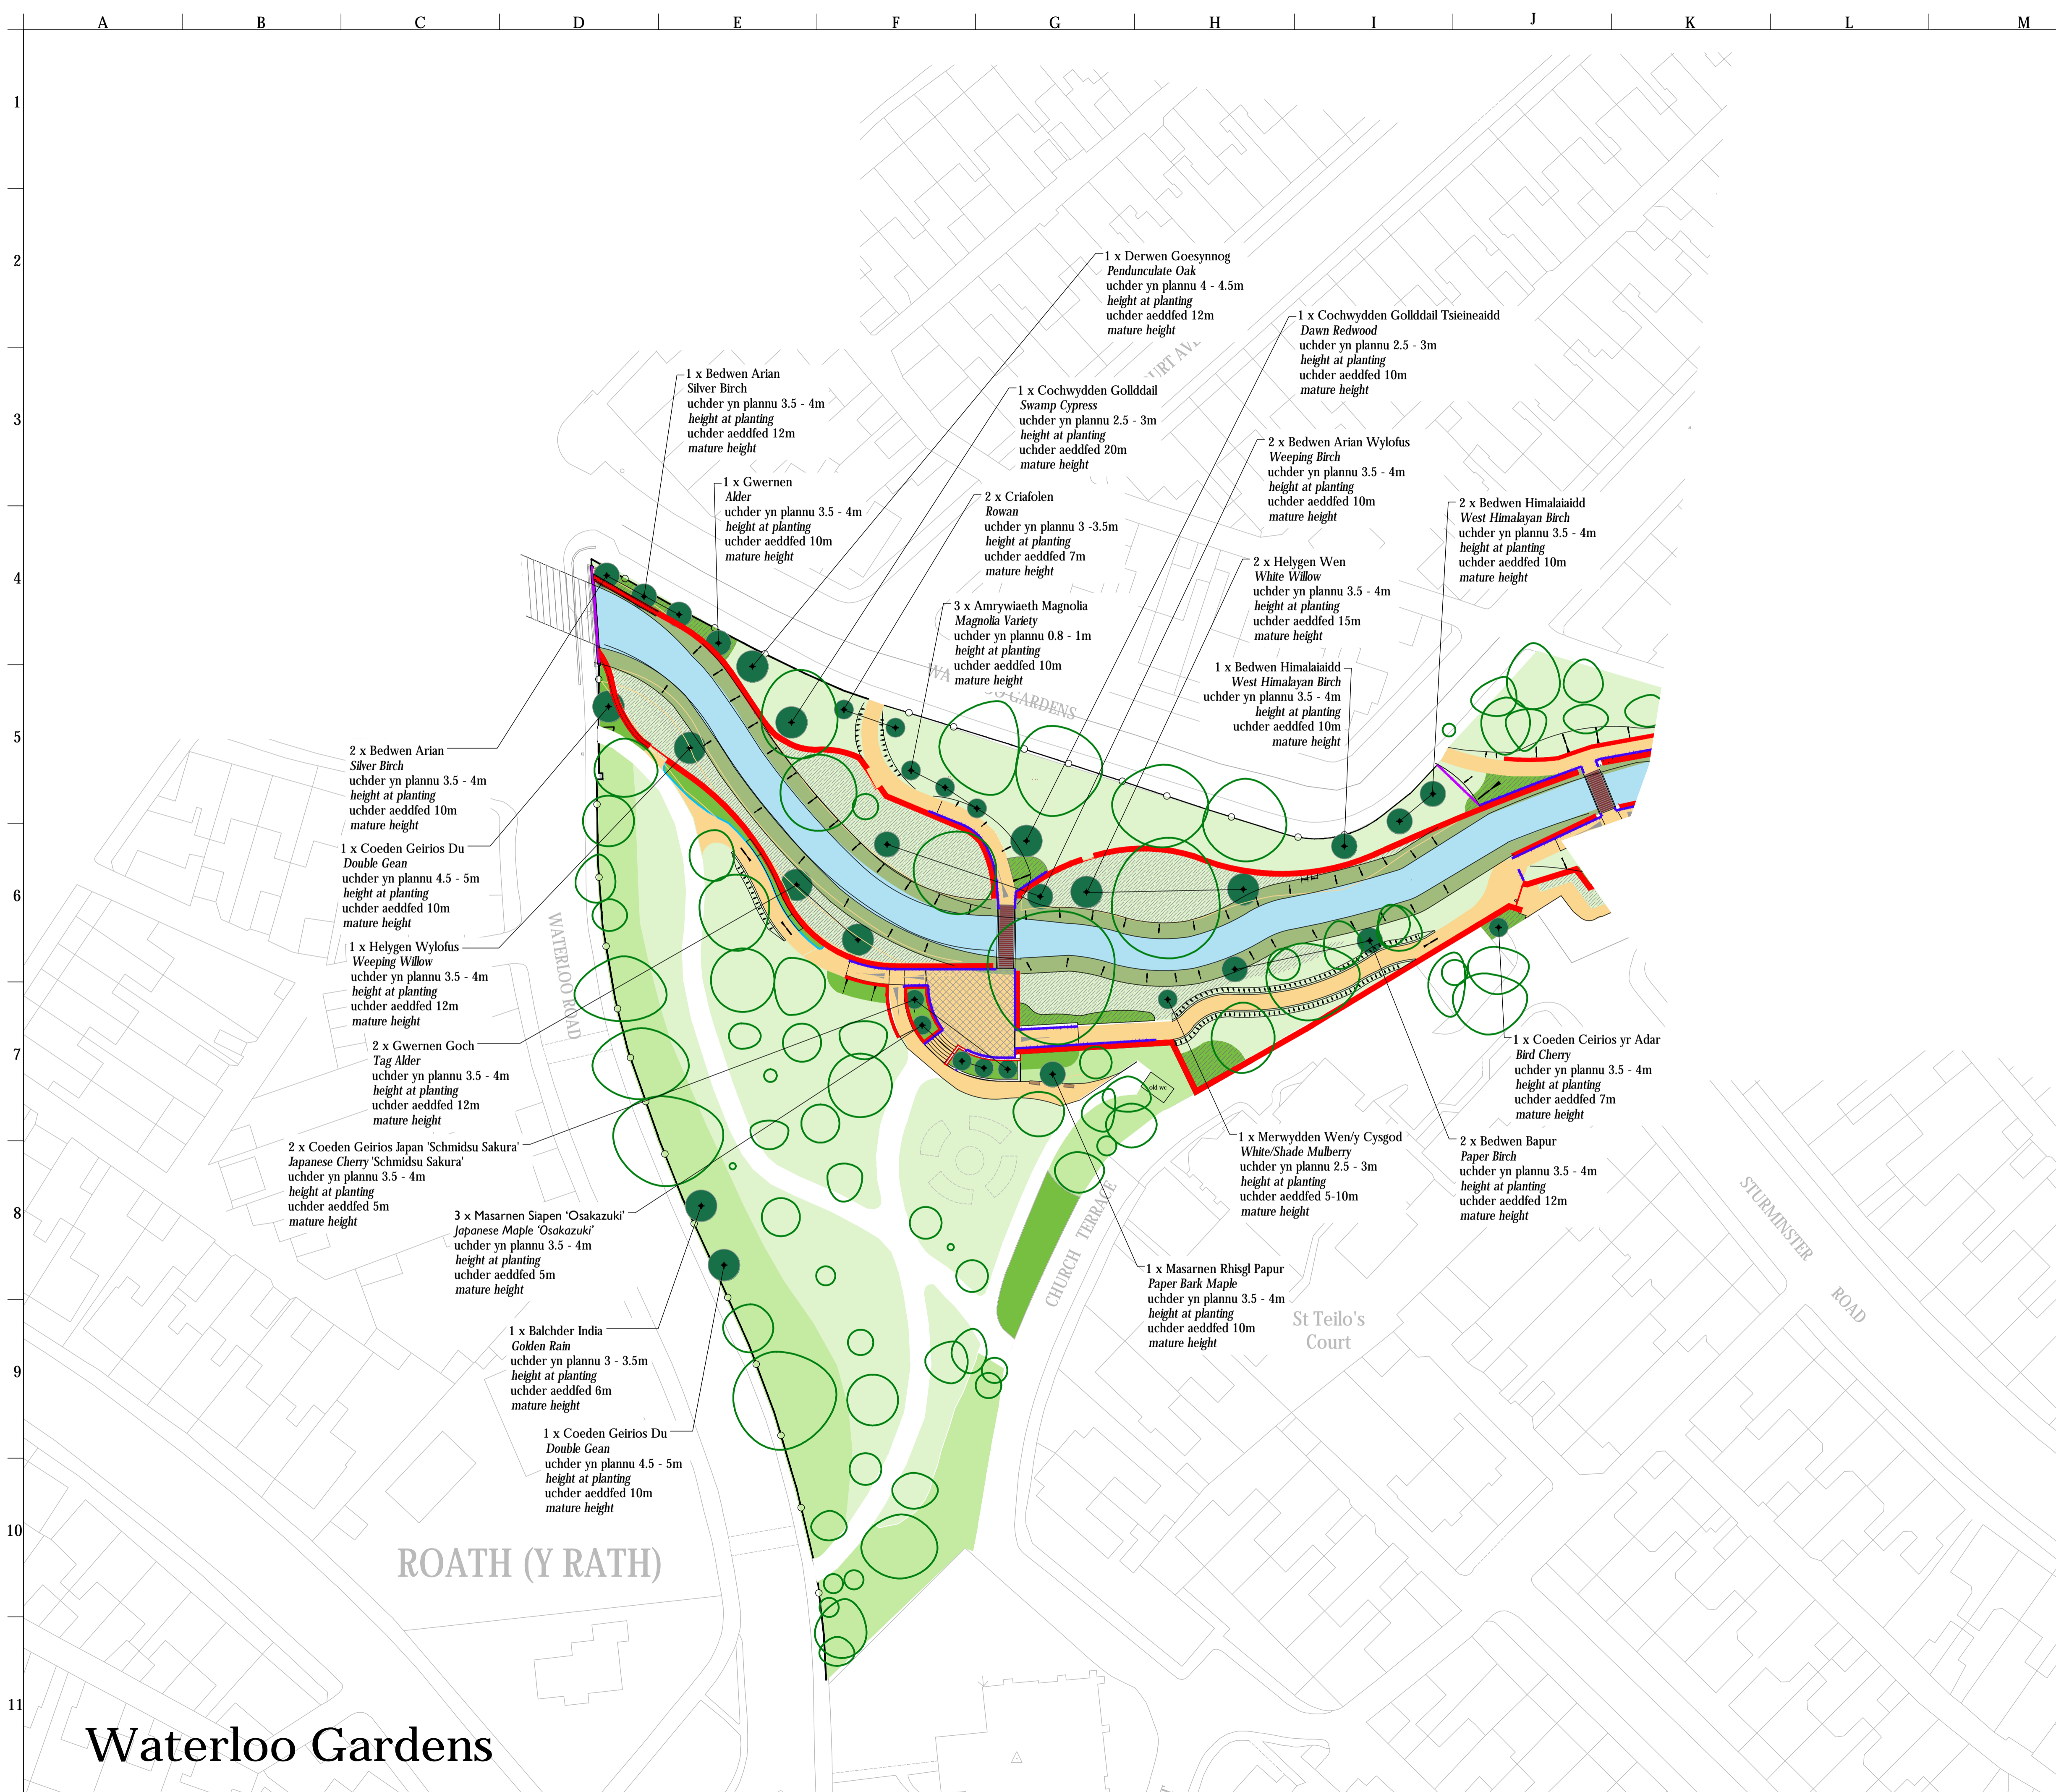
Rev: PRE05 | Drawn: PB | Checked: PJ | Approved: PJ | Status: PRELIMINARY

© Nicholas Pearson Associates Ltd. Head Office: 30 Brock Street Bath BA1 2LN United Kingdom
Tel: + 44 (0) 1225 445548 Fax: + 44 (0) 1225 312387 www.npaconsult.co.uk

All discrepancies or queries regarding this drawing should be referred to Nicholas Pearson Associates Ltd. Nicholas Pearson Associates Ltd accept no liability for any expense, loss or damage of whatsoever nature and however arising from any variation made to this drawing or in the execution of the work to which it relates which has not been referred to them and their approval obtained.

Dwg Ref: N:\Projects\10727 RHM\Work\500 Softworks\10727 505 To 508 Tree Planting Plans.dwg
Plotted on 1/18/2018 by Pete Bennett, Plotscale: 1:1, Paper Size ISO full bleed A1 (594.00 x 841.00 MM), Plot style: NPA_ISO.ctb

Roath Mill Gardens



- Egurdad**
Legend
- Cadw coed sy'n bodoli'n barod
Existing trees retained
 - Plannu coed arfaethedig
Proposed tree planting
 - Ardaloedd o lawnt presennol/wed'i adfer
Existing / reinstated lawn areas
 - Cadw borderi addurniadol presennol
Existing retained ornamental borders
 - Borderi addurniadol arfaethedig - plannu borderi blodau a llywini i gyfateb a ffiniau presennol o fewn yr ardd
Proposed ornamental borders - herbaceous and shrub planting to match the existing borders within the garden
 - Plannu llwyni arfaethedig
Proposed shrub planting
 - Plannu llwyni brodorol arfaethedig - mewn grwpiau ar lanau afonydd
Proposed native shrub planting - in groups on river banks
 - Gwrychoedd arfaethedig
Proposed hedgerow
 - Rhywogaeth o laswellt cyfoethog arfaethedig, reolir er budd cynefin
Proposed species rich grass, managed for habitat benefit
 - Bwriedir plannu llystyfiant ymylol yn lleoliadau detholedig ar hyd sianel/glannau afon a addaswyd
Proposed extent of modified river channel banks with marginal vegetation planting in selected locations
 - B** Plannu bylbiau arfaethedig mewn grwpiau o'r un rhywogaeth. Rhywogaethau wedi'u dethol er mwyn cael dewis diddorol ar gyfer pob tymor o'r flwyddyn (lleoliad cyffredinol a ddangosir yn unig)
Proposed bulb planting in groups of same species. Species selected to achieve long season of interest (general location only shown)



PRE05	PB	PJ	PJ	UPDATED WITH AMENDED WELSH TREE NAMES AND TREES RETAINED AND NOT REMOVED	16.01.2018
PRE04	PB	PJ	PJ	LAYOUTS SHOWING PROPOSED TREE PLANTING ONLY	16.01.2018
PRE03	PB	PJ	PJ	ADDITIONAL TREES ADDED AND TREES REMOVED	15.01.2018
PRE02	EH			TREE ADDED ROATH BROOK GNS & RAILWAY GNS	03.04.2017
PRE01	PB/EH			DRAFT FOR COMMENT	28.03.2017
Rev	Drawn	Checked/Approved	Description	Date	

NICHOLAS PEARSON ASSOCIATES
ENVIRONMENTAL PLANNERS · LANDSCAPE ARCHITECTS · ECOLOGISTS

Client	Natural Resources Wales
Project	Roath Flood Risk Management Scheme
Drawing	Tree Planting Plan Waterloo Gardens Sheet 3 of 4
Drawing No.	NPA10727 507
Scale	1:500 AT A1
Date	13.03.17
Rev	PRE05
Drawn	PB
Checked	PJ
Approved	PJ
Status	PRELIMINARY

© Nicholas Pearson Associates Ltd. Head Office : 30 Brock Street Bath BA1 2LN United Kingdom
Tel : + 44 (0) 1225 445548 Fax + 44 (0) 1225 312387 www.npaconsult.co.uk

All discrepancies or queries regarding this drawing should be referred to Nicholas Pearson Associates Ltd. Nicholas Pearson Associates Ltd accept no liability for any expense, loss or damage of whatsoever nature and however arising from any variation made to this drawing or in the execution of the work to which it relates which has not been referred to them and their approval obtained.

Dwg Ref: N:\Projects\10727 RHM\Work\500 Softworks\10727 505 To 508 Tree Planting Plans.dwg
Plotted on 1/18/2018 by Pete Bennett, Plotscale: 1:1, Paper Size ISO full bleed A1 (594.00 x 841.00 MM), Plot style: NPA_ISO.ctb

Waterloo Gardens

ROATH (Y RATH)

St Teilo's Court

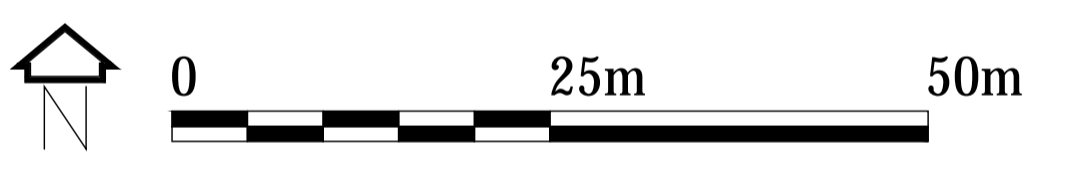
STURMINSTER ROAD

CHURCH TERRACE

WATERLOO ROAD



- Egurdad Legend**
- Caedw coed sy'n bodoli'n barod
Existing trees retained
 - Plannu coed arfaethedig
Proposed tree planting
 - Ardaloedd o lawnt presennol/weddi adfer
Existing / reinstated lawn areas
 - Caedw borderi addurniadol presennol
Existing retained ornamental borders
 - Borderi addurniadol arfaethedig - plannu borderi blodau a llwyni i gylfateb a ffiniau presennol o fewn yr ardd
Proposed ornamental borders - herbaceous and shrub planting to match the existing borders within the garden
 - Plannu llwyni arfaethedig
Proposed shrub planting
 - Plannu llwyni brodorol arfaethedig - mewn grwpiau ar lannau afonydd
Proposed native shrub planting - in groups on river banks
 - Gwrychoedd arfaethedig
Proposed hedgerow
 - Rhywogaeth o laswellt cyfoethog arfaethedig, reolir er budd cynefin
Proposed species rich grass, managed for habitat benefit
 - Bwriedd plannu llystyfiant ymylol yn lleoliadau detholeddig ar hyd sianel glannau afon a addaswyd
Proposed extent of modified river channel banks with marginal vegetation planting in selected locations
 - B** Plannu bylbiau arfaethedig mewn grwpiau o'r un rhywogaeth. Rhywogaethau wedi dethol er mwyn cael dewis diddorol ar gyfer pob tymor o'r flwyddyn (leoliad cyffredinol a ddangosir yn unig)
Proposed bulb planting in groups of same species. Species selected to achieve long season of interest (general location only shown)
 - * Dewis rhywogaethau coed drwy gysylltu gydag Adran Parciau Caerdydd
Tree species choice informed by liaison with Cardiff Parks Department



PRE05	PB	PJ	PJ	UPDATED WITH AMENDED WESH TREE NAMES AND TREES RETAINED AND NOT REMOVED	16.01.2018
PRE04	PB	PJ	PJ	LAYOUTS SHOWING PROPOSED TREE PLANTING ONLY	16.01.2018
PRE03	PB	PJ	PJ	ADDITIONAL TREES ADDED AND TREES REMOVED	15.01.2018
PRE02	EH			TREE ADDED ROATH BROOK GNS & RAILWAY GNS	03.04.2017
PRE01	PB/EH			DRAFT FOR COMMENT	28.03.2017
Rev	Drawn	Checked	Approved	Description	Date

NICHOLAS PEARSON ASSOCIATES
ENVIRONMENTAL PLANNERS · LANDSCAPE ARCHITECTS · ECOLOGISTS


Client	Natural Resources Wales
Project	Roath Flood Risk Management Scheme
Drawing	Tree Planting Plan Railway Gardens Sheet 4 of 4
Drawing No.	NPA10727 508
Scale	1:500 AT A1
Date	13.03.17
Rev	PRE05
Drawn	PB
Checked	PJ
Approved	PJ
Status	PRELIMINARY


© Nicholas Pearson Associates Ltd. Head Office : 30 Brock Street Bath BA1 2LN United Kingdom
Tel : +44 (0) 1225 445548 Fax +44 (0) 1225 312387 www.npaconsult.co.uk


All discrepancies or queries regarding this drawing should be referred to Nicholas Pearson Associates Ltd. Nicholas Pearson Associates Ltd accept no liability for any expense, loss or damage of whatsoever nature and however arising from any variation made to this drawing or in the execution of the work to which it relates which has not been referred to them and their approval obtained.

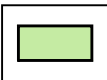
The Sandies / Railway Gardens

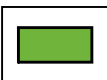
Eglurhad
Legend


- 

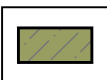
Cadw coed sy'n bodoli'n barod
Existing trees retained
- 


Plannu coed arfaethedig
Proposed tree planting
- 

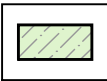
Ardaloedd o lawnt presennol/wedi'i adfer
Existing / reinstated lawn areas
- 


Cadw borderi addurniadol presennol
Existing retained ornamental borders
- 


Borderi addurniadol arfaethedig - plannu borderi blodau a llwyni i gyfateb a ffiniau presennol o fewn yr ardd
Proposed ornamental borders - herbaceous and shrub planting to match the existing borders within the garden
- 

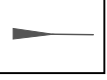
Plannu llwyni arfaethedig
Proposed shrub planting
- 

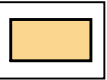
Plannu llwyni brodorol arfaethedig -mewn grwpiau ar lannau afonydd
Proposed native shrub planting - in groups on river banks
- 

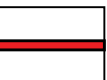
Gwrychoedd arfaethedig
Proposed hedgerow
- 

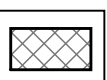
Rhywogaeth o laswellt cyfoethog arfaethedig, reolir er budd cynefin
Proposed species rich grass, managed for habitat benefit
- 

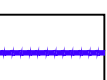
Bwriedir plannu llystyfiant ymylol yn lleoliadau detholedig ar hyd sianel/glannau afon a addaswyd
Proposed extent of modified river channel banks with marginal vegetation planting in selected locations
- 

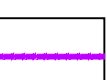
B Plannu bylbiau arfaethedig mewn grwpiau o'r un rhywogaeth. Rhywogaethau wedi'u dethol er mwyn cael dewis diddorol ar gyfer pob tymor o'r flwyddyn (lleoliad cyffredinol a ddangosir yn unig)
Proposed bulb planting in groups of same species. Species selected to achieve long season of interest. (General location only shown)
- 

Lleoliad argloddiau llifogydd newydd / ailbroffilio'r sianel
Location of new flood embankments / channel reprofiling
- 

Lleoliad llwybrau troed newydd
Location of new footpaths
- 

Lleoliad muriau llifogydd
Location of flood walls
- 

Lleoliad yr ardal balmantog nodwedd
Location of feature paved area
- 

Rheiliau i gerddwyr gan gynnwys rheiliau llaw a balwstradau
Pedestrian railings including hand rails and balustrades
- 

Rheiliau'r parc, i gyd-fynd â'r rhai presennol
Park railing, to match existing



**Gwernen
Alder**



**Bedwen Goch Tsieina
Chinese Red Birch**



**Bedwen Arian Wylofus
Weeping Birch**



**Cochwydden Gollddail Tsieineaidd
Dawn Redwood**



**Mêl-ddraenen Euraidd
Golden Honey Locust**



**Oestrwydden
Hornbeam**



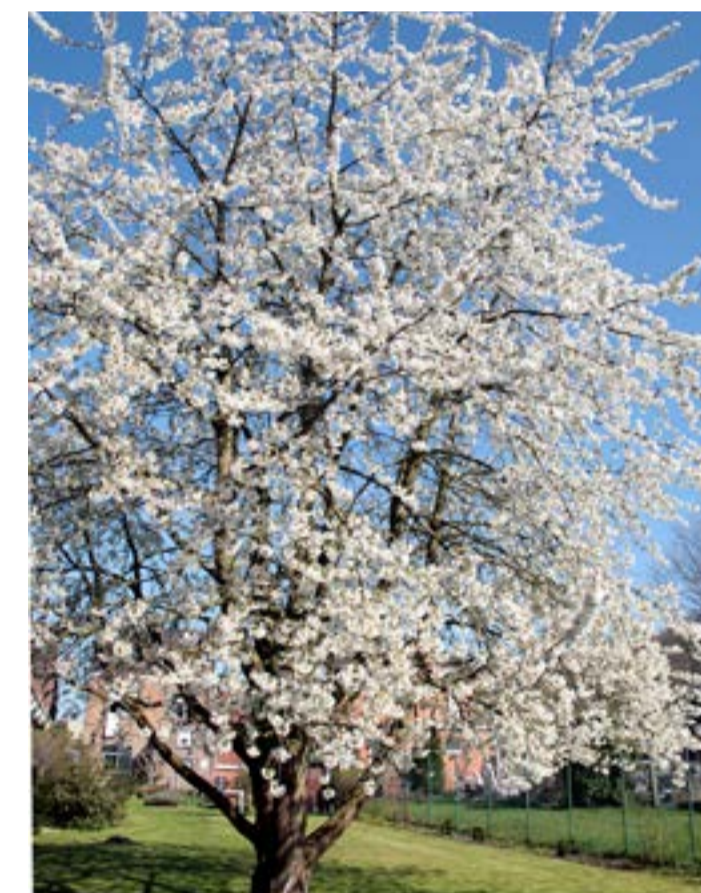
**Gwernen Goch
Tag Alder**



**Bedwen Lwyd
Downy Birch**



**Bedwen Himalaiaidd
West Himalayan Birch**



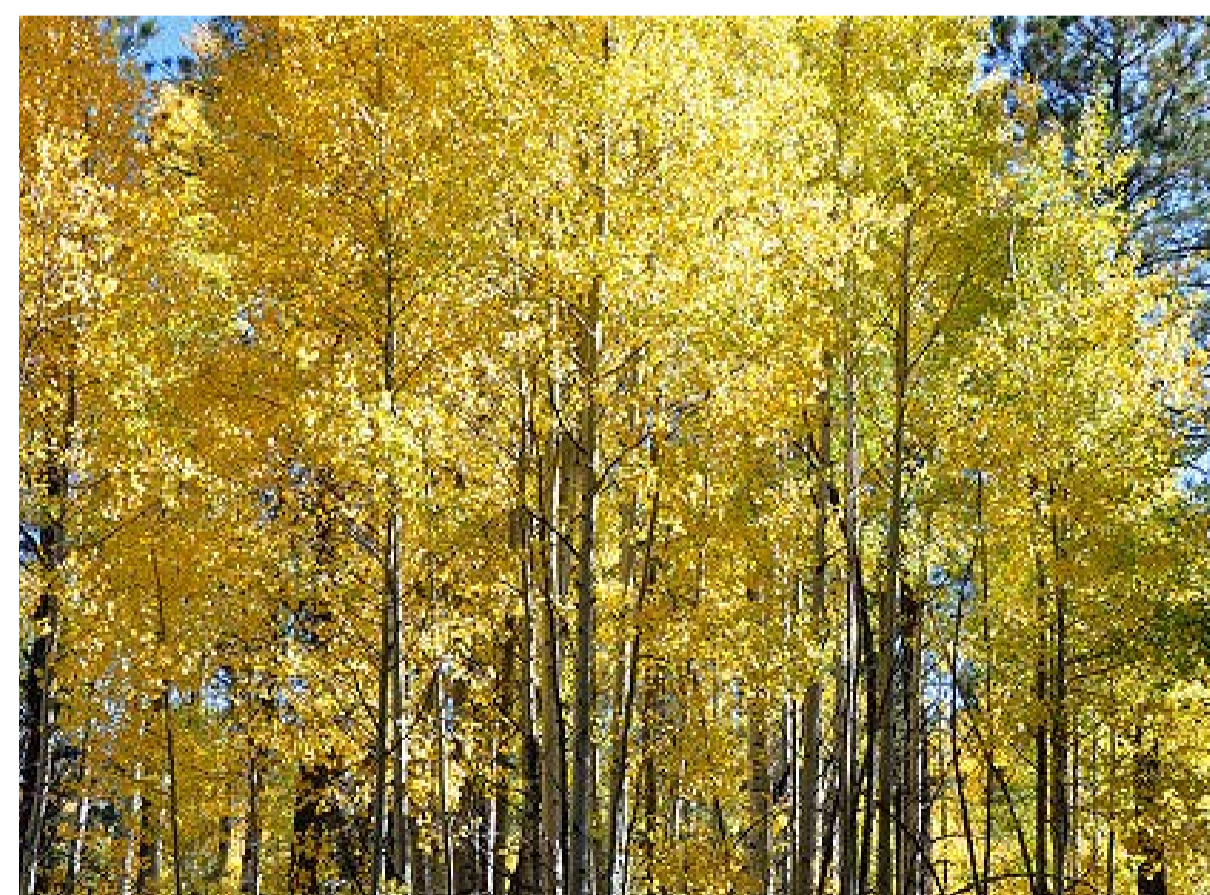
**Coeden Geirios Du
Double Gean**



**Balchder India
Golden Rain**



**Ffynidwydden Coreaidd
Korean Fir**



**Aethnen
Aspen**



**Bedwen Gochlas
Purple Leafed Birch**



**Coeden Ceirios yr Adar
Bird Cherry**



**Coeden Bysedd y Cŵn
Empress Tree**



**Coeden Hances Boced
Handkerchief Tree**



**Pisgwydden Dail Bach
Small Leaved Lime**



Coeden Gwallt y Forwyn
Maidenhair Tree



Derwen y Gors
Pin Oak



Derwen Mes Di-goes
Sessile Oak



Criafolen Mehefin
Serviceberry



Coeden Bagoda
Pagoda Tree



Helygen Wylofus
Weeping Willow



Masarnen Amur
Amur Maple



Derwen Fythwyrdd
Evergreen Oak



Gymwydden Bêr y Dwyrain
Oriental Sweetgum



Cochwydden Gollddail
Swamp Cypress



Gellygen Wylofus
Weeping Pear



Helygen Wen
White Willow



Masarnen Siapan 'Osakazuki'
Japanese Maple 'Osakazuki'



Derwen Goesynnog
Pendunculate Oak



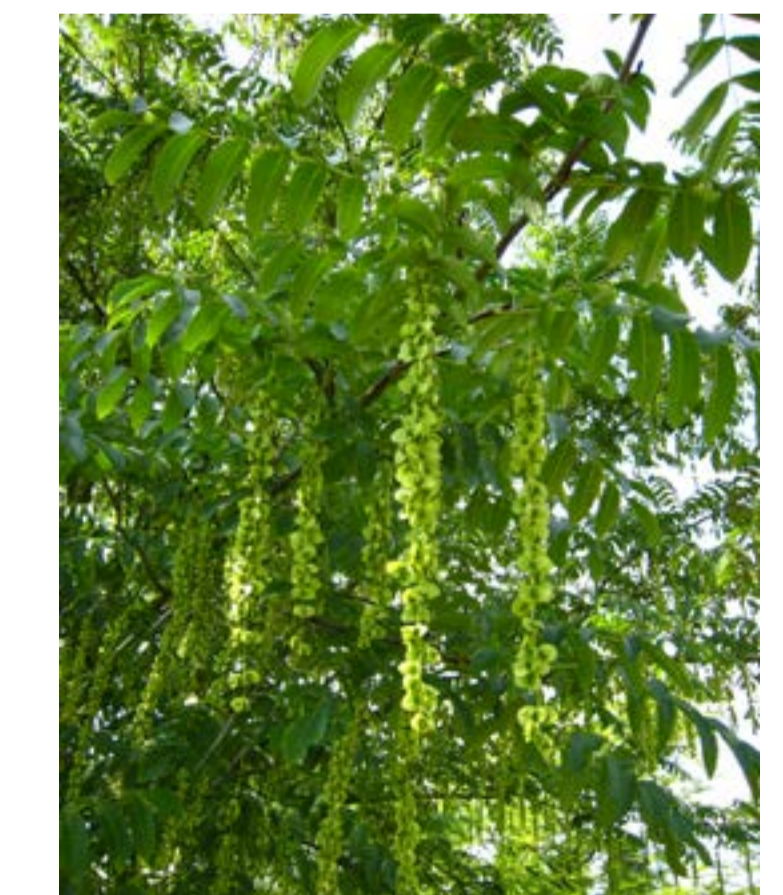
Criafolen
Rowan



Olewydden Bêr
Sweet Olive



Helygen Wylofus Euraidd
Golden Weeping Willow



Coeden Cnau Adeiniog
Wingnut Tree



**Masarnen Rhisgl Papur
Paper-bark Maple**



**Bedwen Bapur
Paper Birch**



**Coeden Geirios Japan
Japanese Cherry**



**Merwydden Wen/y Cysgod
White/Shade Mulberry**



**Celynnen 'Argentea Marginata'
Holly 'Argentea Marginata'**



**Masarnen Norwy 'Deborah'
Norway Maple 'Deborah'**



**Bedwen Sweden
Swedish Birch**



**Derwen Goch
Red Oak**



**Pisgwydden Henry
Henry's Lime**



**Coeden Haearn Persia
Persian Ironwood**



**Bedwen Arian
Silver Birch**



**Draenen Ariannaidd
Frosted Thorn**



**Coeden Goffi Kentucky
Kentucky Coffee Tree**



**Amrywiaeth Magnolia
Magnolia Variety**